General Notes & Disclaimers Wall/Ceiling/Roof frames built to Ausco Backbone framing design

Standards.
 Building chassis designed to Ausco Standard Chassis drawings.
 All work must be done in

accordance with the relevant Australian/New Zealand Standard(s) and the National Construction Code.

Furniture, plumbing, & electrical representations are indicative.
Appearance may vary depending or

supplier.

Loose items to be packed for transport.

16/01/20 CB ₩ ₩ O

DATE BY

NOT FOR CONSTRUCTION PURPOSES UNLESS STAMPED FOR CONSTRUCTION. VERIFY DIMENSIONS AND LEVELS ON SITE BEFORE SETTING OUT. USE WRITTEN DIMENSIONS ONLY. DO NOT SCALE. REFER TO FIGURED DIMENSIONS IN MM UNLESS STATED OTHERWISE. DOCUMENTATION TO BE READ IN CONJUNCTION WITH CONSULTANT DRAWINGS, SPECIFICATIONS & OTHER DRAWINGS. COPYRIGHT OF THIS DRAWING IS VESTED WITH AUSCO & MAY NOT BE USED OR COPIED WITH OUT EXPRESS PERMISSION.

CLIENT:

## Southern Bay Cyclones Rugby Union CLub

PROJECT:

Sports Changeroom

ADDRESS: Redland Bay, QLD

DRAWING TITLE: Floor Plan

PROJECT TYPE	DESIGN LOADING	BUILD FACILIT
SALE	B190	MQB
SCALE @ A1	DRAWN:	CHECKED
1:50	СВ	KK

0240100454 PRODUCTION NO.


RUGBY UNION CLUB

Respect All

JOB NO.

DRAWN DATE. DRAWING NO. ISSUE 30/08/19 Design Contact : Ausco Designer : Ausco Designer Contact : Ausco Designer : Ausco Designer : Aus

Page 1 of 1

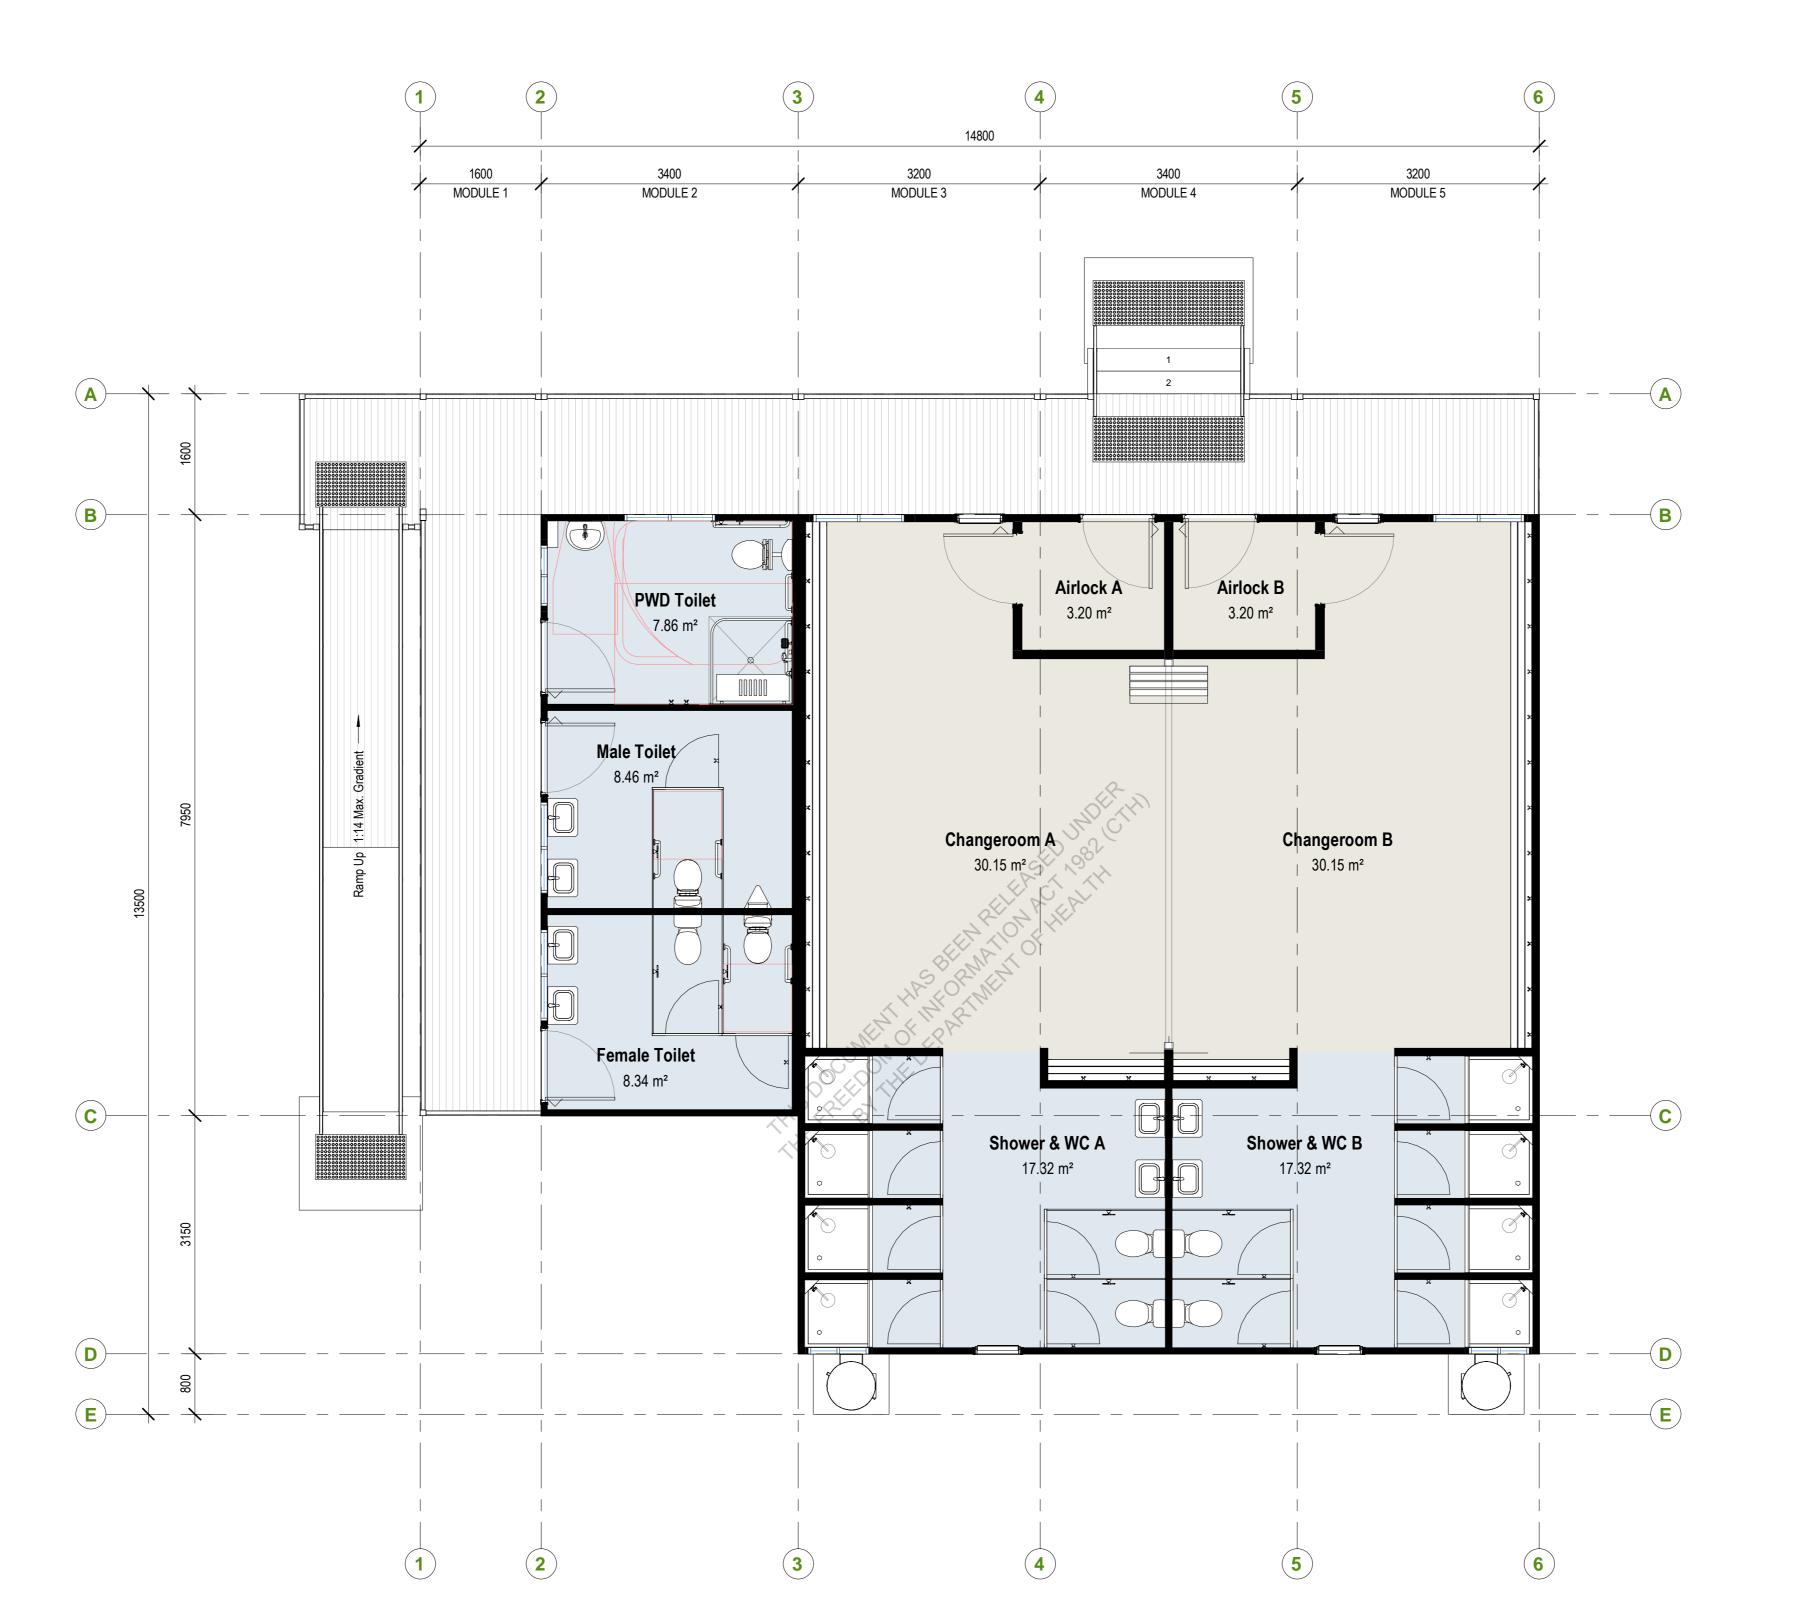

1. Floor Plan 1:50

MANUFACTURING - ROOMS					
Name	Area	Floor Covering	Skirting	Cornice	
Airlock A	3.20 m <sup>2</sup>	2mm Seamless Vinyl	150mm Coved Wall	D Mould (Black)	
Airlock B	3.20 m <sup>2</sup>	2mm Seamless Vinyl	150mm Coved Wall	D Mould (Black)	
Changeroom A	30.15 m²	2mm Seamless Vinyl	150mm Coved Wall	D Mould (Black)	
Changeroom B	30.15 m <sup>2</sup>	2mm Seamless Vinyl	150mm Coved Wall	D Mould (Black)	
Female Toilet	8.34 m²	2mm Seamless Slip Resistant Vinyl	150mm Coved Wall	D Mould (Black)	
Male Toilet	8.46 m²	2mm Seamless Slip Resistant Vinyl	150mm Coved Wall	D Mould (Black)	
PWD Toilet	7.86 m²	2mm Seamless Slip Resistant Vinyl	150mm Coved Wall	D Mould (Black)	
Shower & WC A	17.32 m²	2mm Seamless Slip Resistant Vinyl	150mm Coved Wall	D Mould (Black)	
Shower & WC B	17.32 m²	2mm Seamless Slip Resistant Vinyl	150mm Coved Wall	D Mould (Black)	
T	100.00 1	-	'		

126.00 m<sup>2</sup>  $^{\star}$  male & female public toilet sanitary facilities are calculated based on 60 male & 60 female spectators